


# SKETCH PLAN: LIGHTHOUSE COMMUNITY CENTER ELEVATIONS

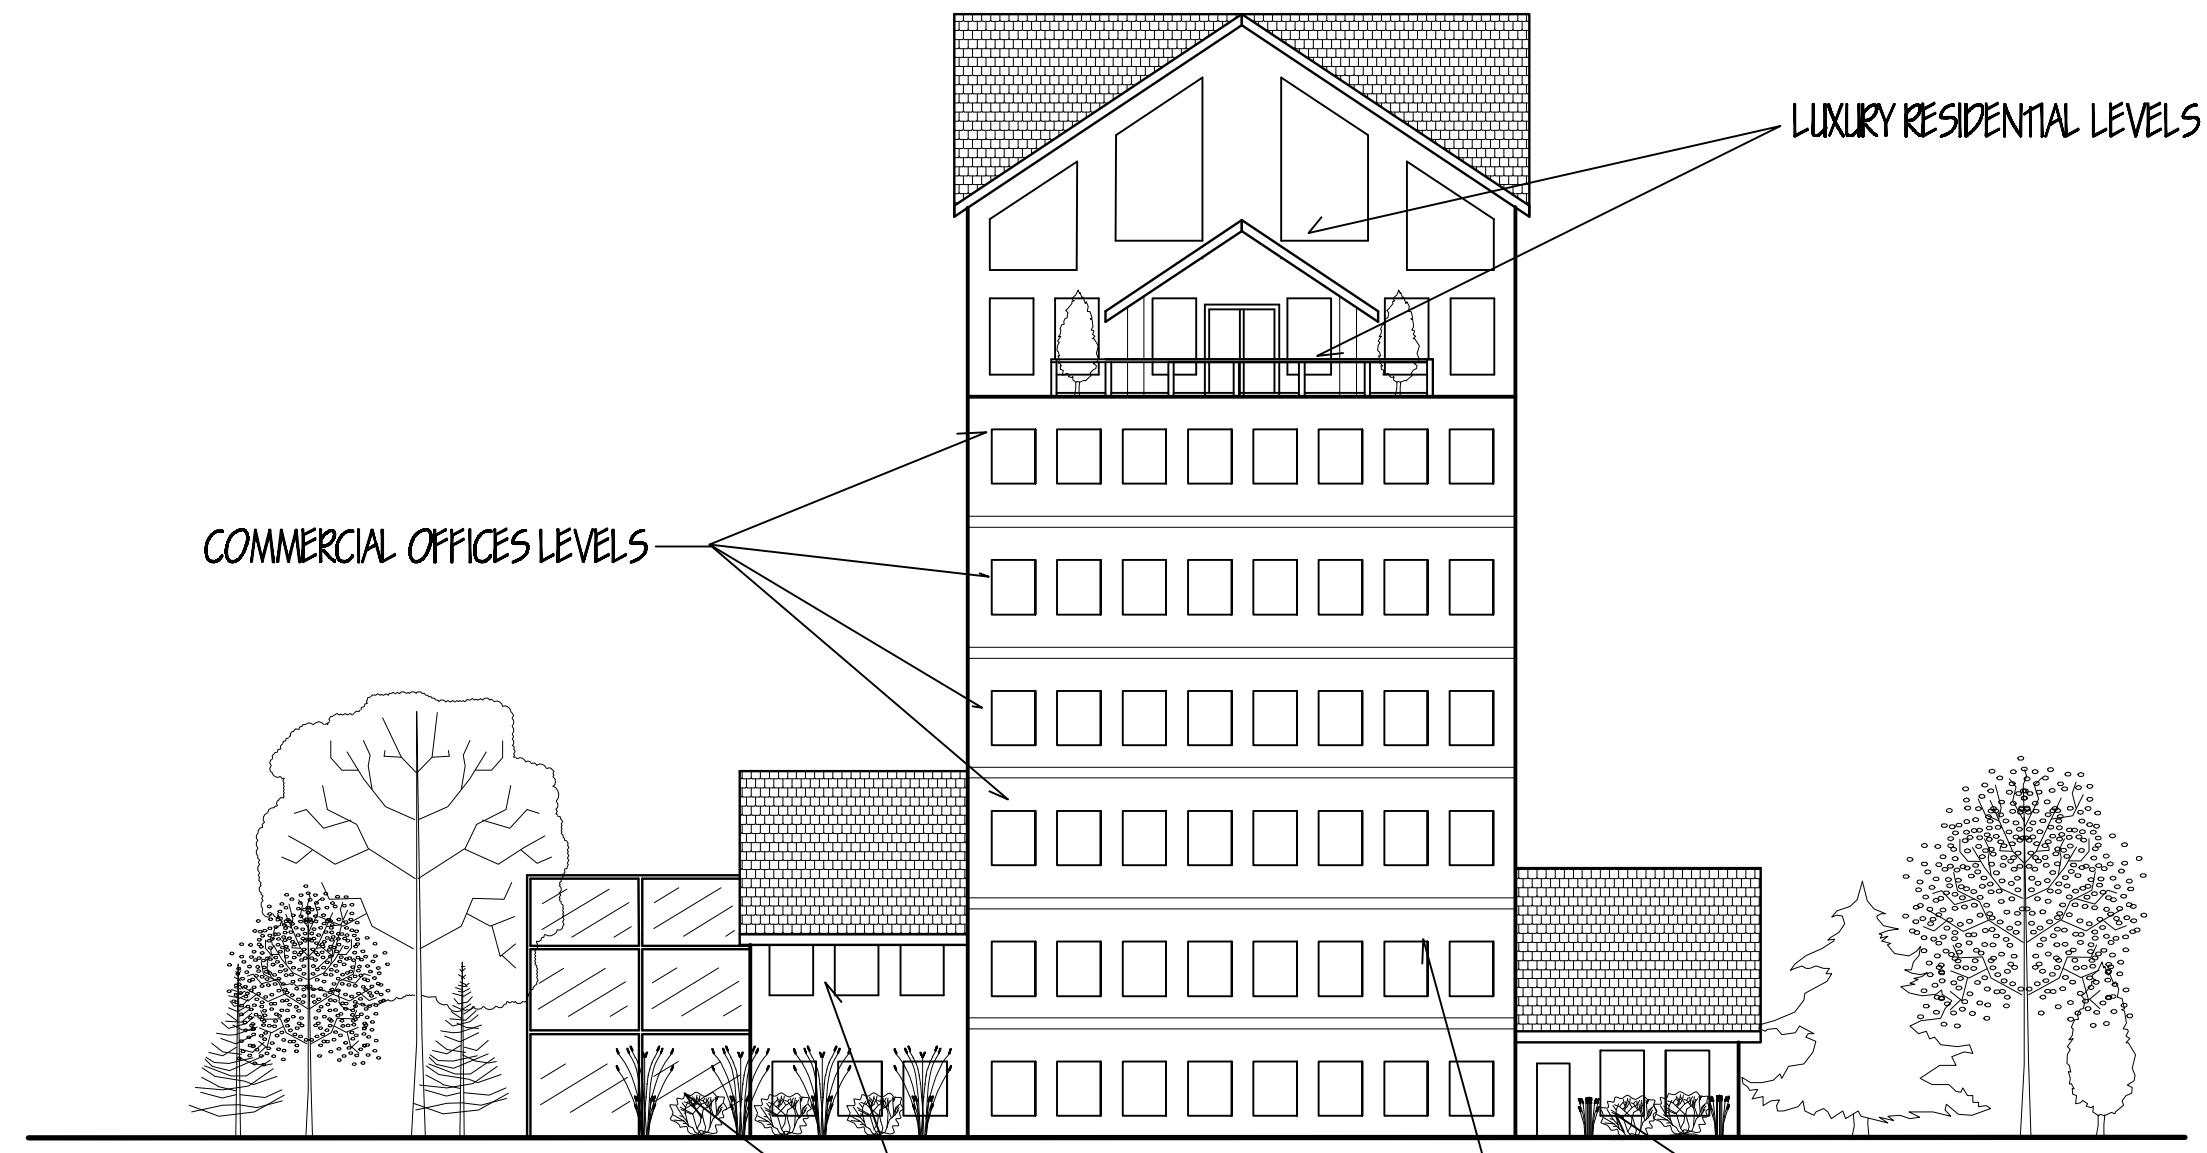

FRONT ELEVATION



SIDE ELEVATION

COFFEE SHOP / CAFE / GREENHOUSE LEVELS

MINISTRY LIVING LEVEL

LUXURY RESIDENTIAL LEVELS

General Notes

GENERAL DESCRIPTION

RECONNECTIONS,  
INC.

830 W. QUINCY AVE,  
ENGLEWOOD, CO, 80110  
720-309-1228

RECONNECTEDCHURCH@  
GMAIL.COM

DESIGNS by MIKE  
830 W. QUINCY AVE,  
ENGLEWOOD, CO 80110

\* All plans hereon are the  
property of Michael Wolff until  
payment in full is received and  
rights are released.

No.	Revision/Issue	Date

Firm Name and Address

DESIGNS BY MIKE: 720-309-1228

Project Name and Address

Drawn By: <b>MICHAEL WOLFF</b>	Sheet
Date 3/10/2018	1 OF 5
Scale 1/16"=1'	