


SKETCH PLAN: LIGHTHOUSE COMMUNITY CENTER

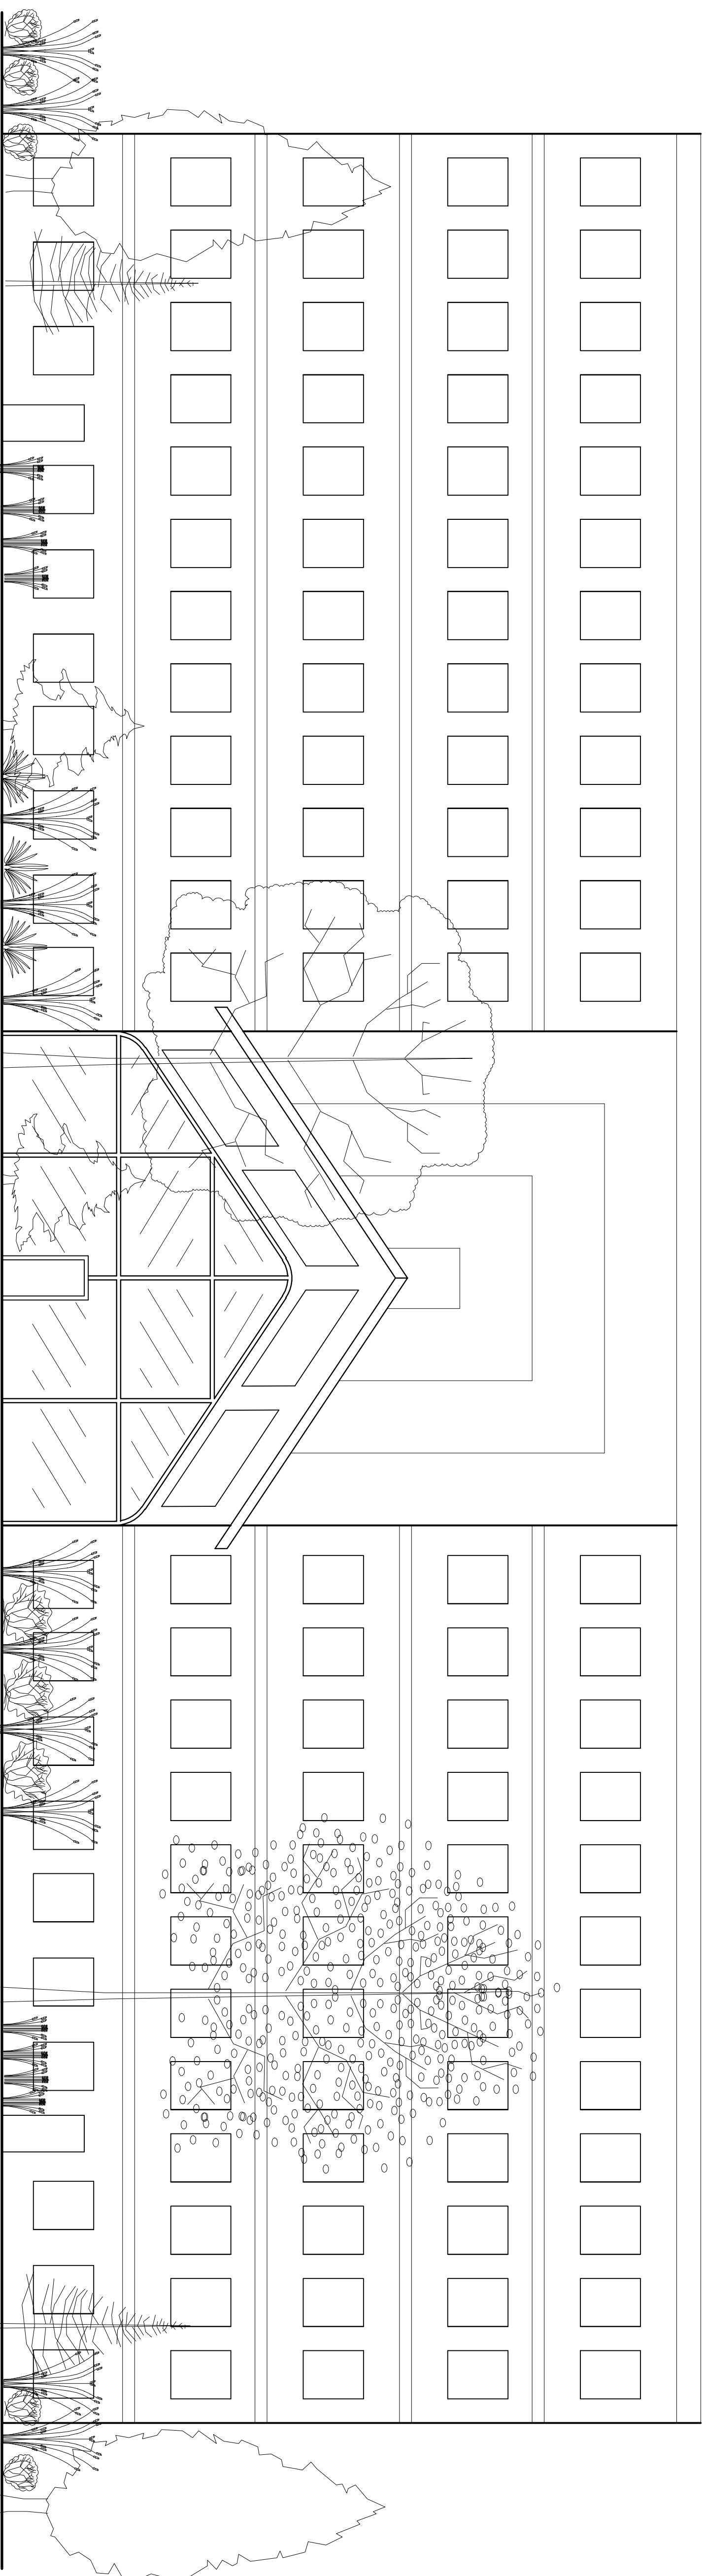

FRONT ELEVATION

General Notes

GENERAL DESCRIPTION

RECONNECTIONS,
INC.
890 W. QUINCY AVE,
ENGLEWOOD, CO, 80110
720-509-1228

RECONNECTIONS@RECONNECTIONS.COM
RARCH@RECONNECTIONS.COM

DESIGNS BY MIKE
890 W. QUINCY AVE,
ENGLEWOOD, CO 80110

* All plans herein are the property of Michael Wolff until payment in full is received and rights are released.

No.	Revision/Issue	Date

From Name and Address

DESIGNS BY MIKE: 720-509-1228

Project Name and Address

Project Name and Address

Drawn By: MICHAEL WOLFF	Sheet: 1 OF 5
Date: 5/15/2026	
Scale: 1/8" = 1'	