


SKETCH PLAN: LIGHTHOUSE COMMUNITY CENTER
PENTHOUSE LEVEL: 9,200 S/F

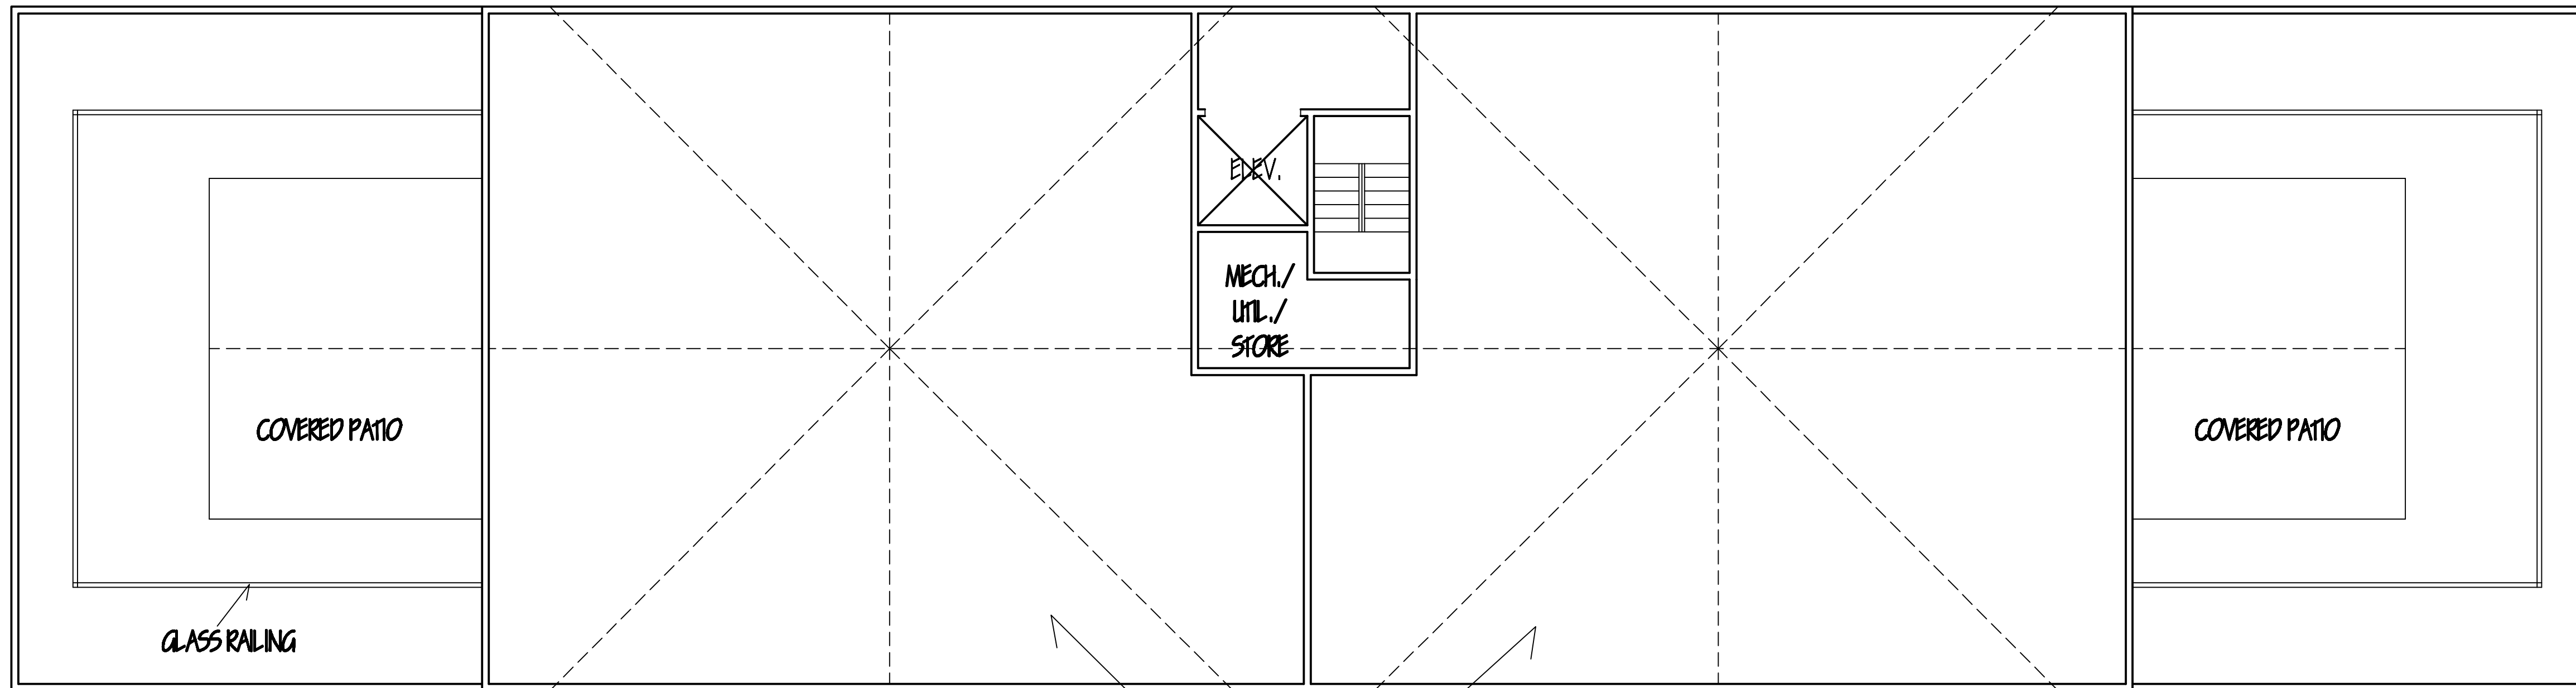

PENTHOUSE RESIDENTIAL (2)
2,800 S/F MAIN LEV.
1,800 S/F 2ND LEV.

General Notes

GENERAL DESCRIPTION

RECONNECTIONS,
INC.
830 W. QUINCY AVE,
ENGLEWOOD, CO, 80110
720-309-1228

RECONNECTEDCHURCH@
GMAIL.COM

DESIGNS by MIKE
830 W. QUINCY AVE,
ENGLEWOOD, CO, 80110

* All plans hereon are the
property of Michael Wolff until
payment in full is received and
rights are released.

No.	Revision/Issue	Date

Firm Name and Address
DESIGNS BY MIKE: 720-309-1228

Project Name and Address
LIGHTHOUSE COMMUNITY CENTER

Drawn By: MICHAEL WOLFF	Sheet
Date 3/15/2018	1 OF 5
Scale 1/8" = 1'	