


# SKETCH PLAN: LIGHTHOUSE COMMUNITY CENTER

MAIN LEVEL: 12,000 S/F +/-

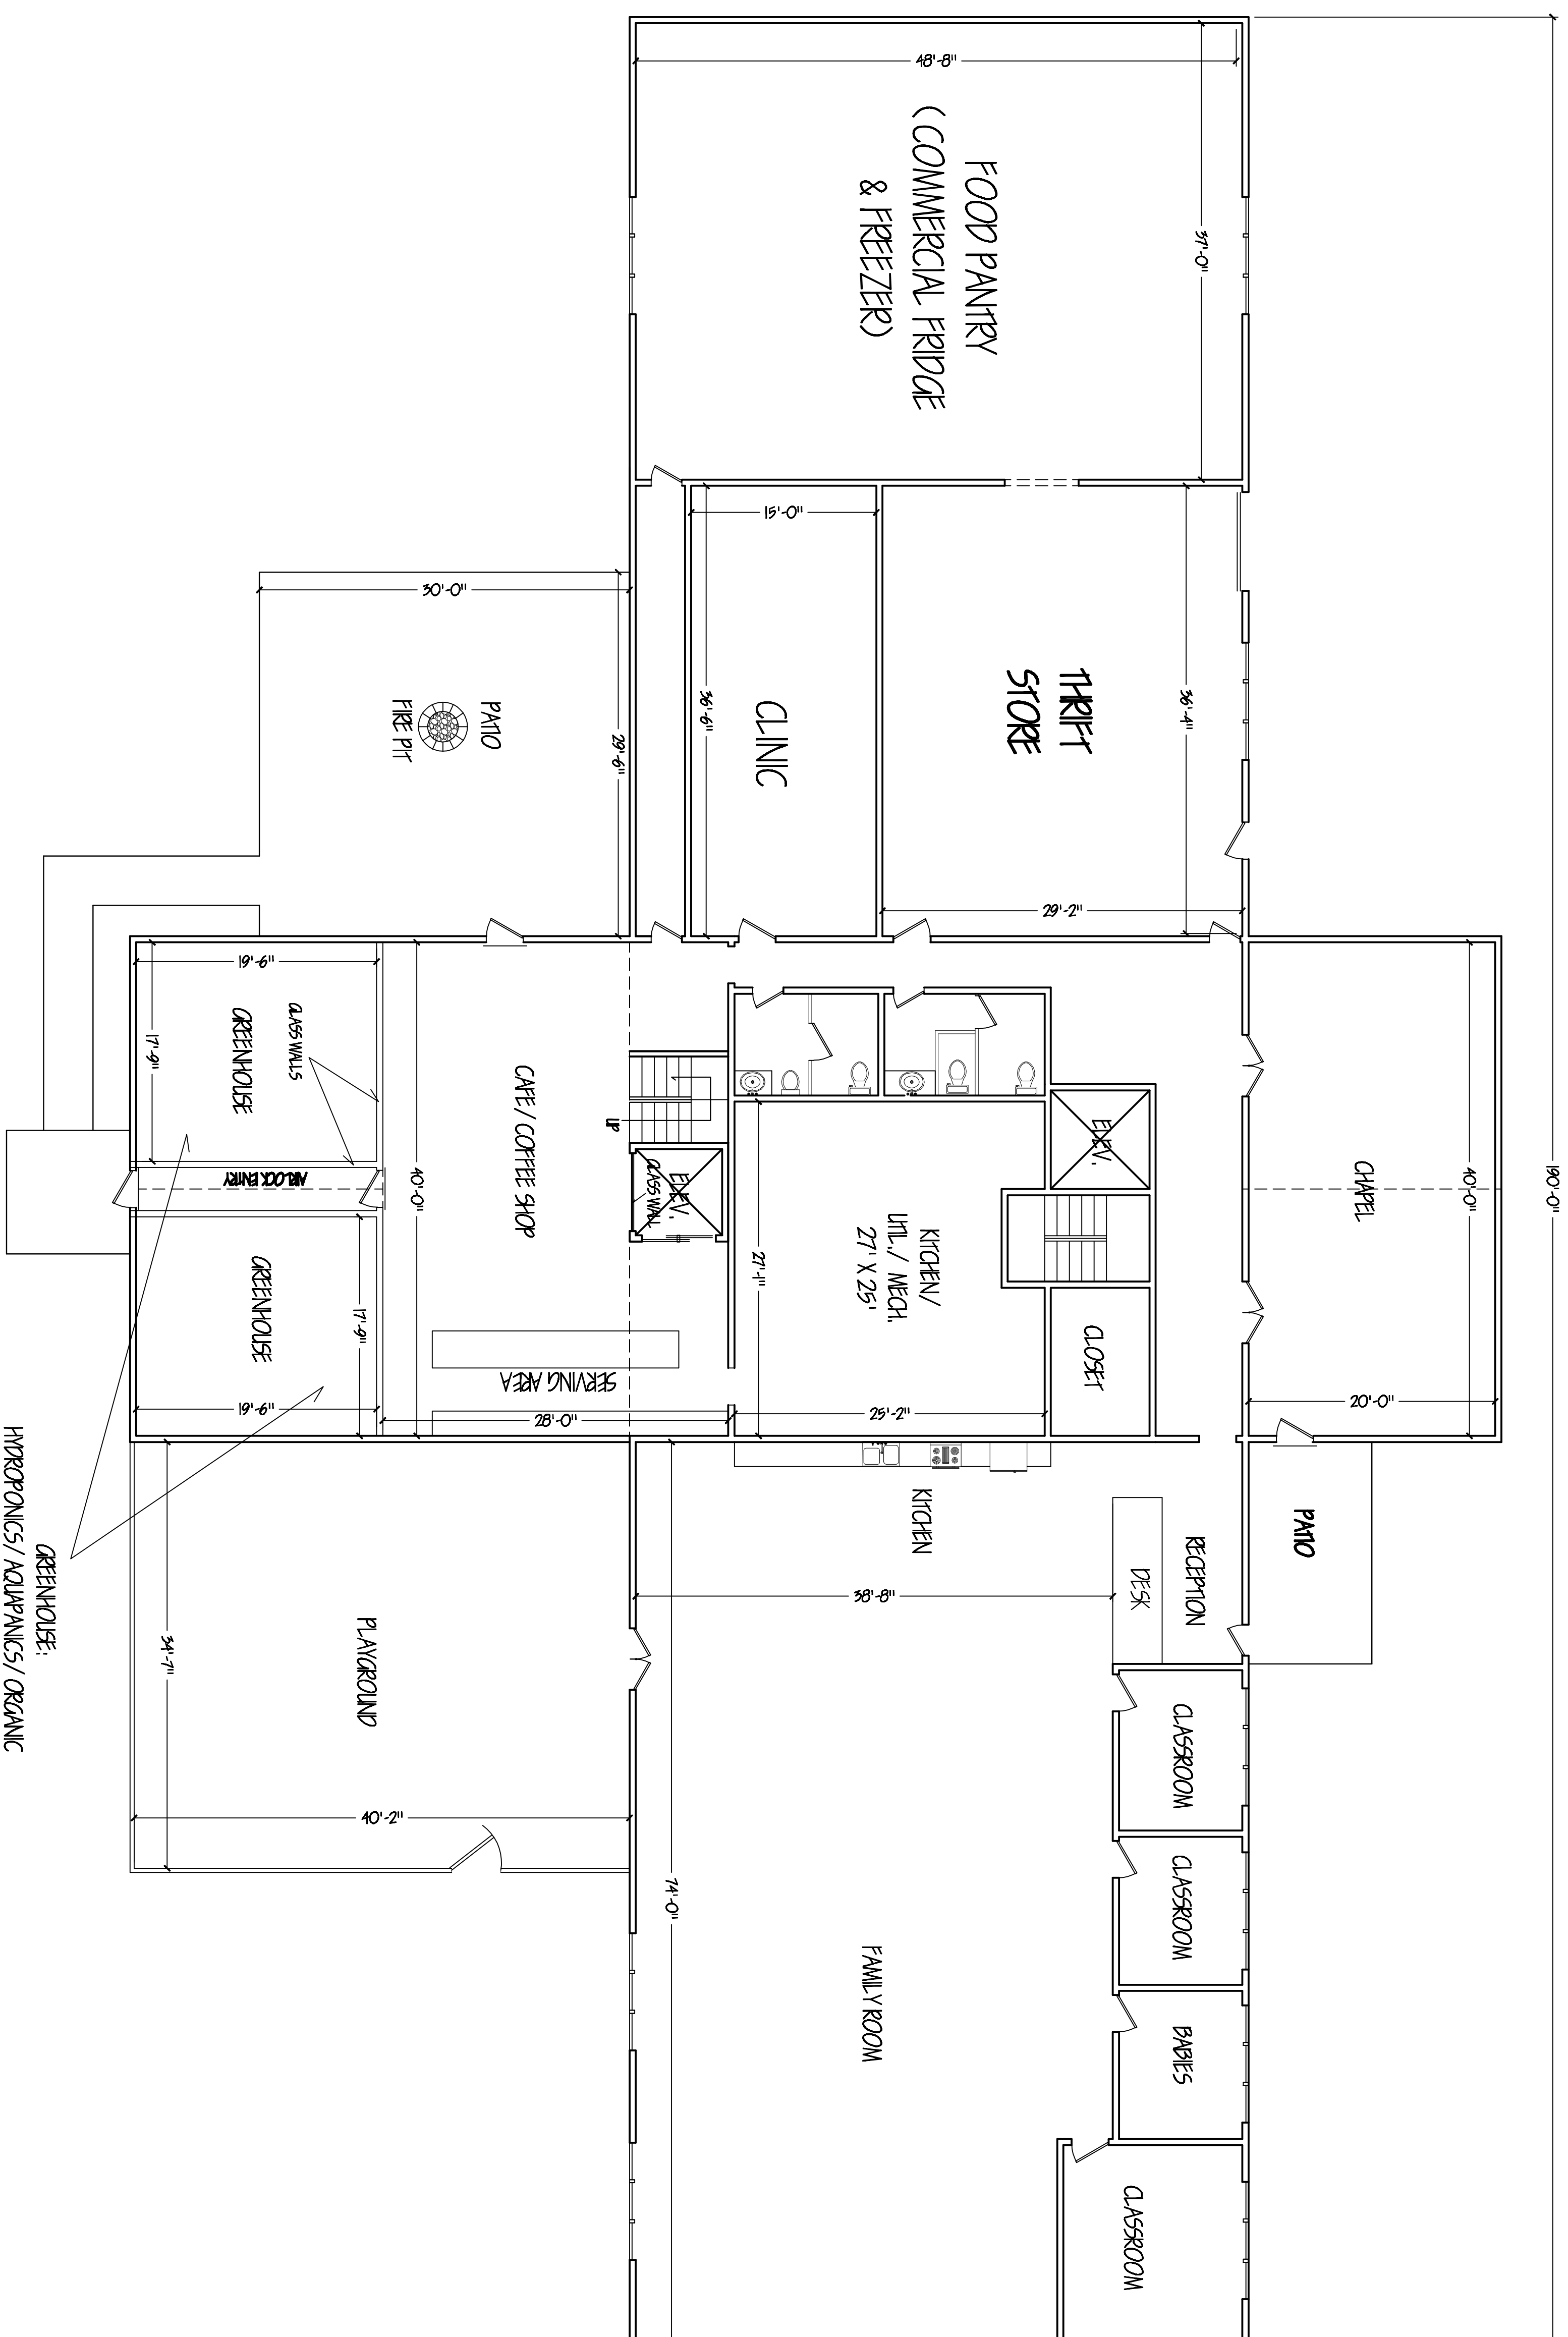

MAIN LEVEL: 11,700 S/F +/-

GREENHOUSE:  
HYDROPONICS/ AQUAPONICS/ ORGANIC

General Notes

GENERAL DESCRIPTION

RECONNECTIONS, INC.  
850 W. QUINCY AVE,  
EVALEWOOD, CO, 80110  
720-509-1228  
RECONNECTED@CHURCH@GMAIL.COM

DESIGNS BY MIKE  
850 W. QUINCY AVE,  
EVALEWOOD, CO, 80110

\* All plans herein are the property of Michael Wolff until payment in full is received and rights are released.

No.	Revision/Issue	Date

From Name and Address  
DESIGNS BY MIKE: 720-509-1228

Project Name and Address  
LIGHTHOUSE COMMUNITY CENTER

Drawn By: MICHAEL WOLFF	Sheet: 3 OF 5
Date: 3/15/2026	
Scale: 1/8" = 1'	